

The Residence

Kitchen Design

DATE :

REVISION DATE


THESE DRAWINGS ARE A REPRESENTATION ONLY AND MAY NOT REFLECT THE FINAL PRODUCT. PERSPECTIVES ARE NOT TO SCALE AND MAY NOT REFLECT EXACTLY WHAT IS AVAILABLE.

PROJECT :

EXCEL BUILDERS, LLC
2420 CHASKA BLVD
CHASKA MN, 55318

PHONE:
EMAIL:
www.excelbuildersmn.com





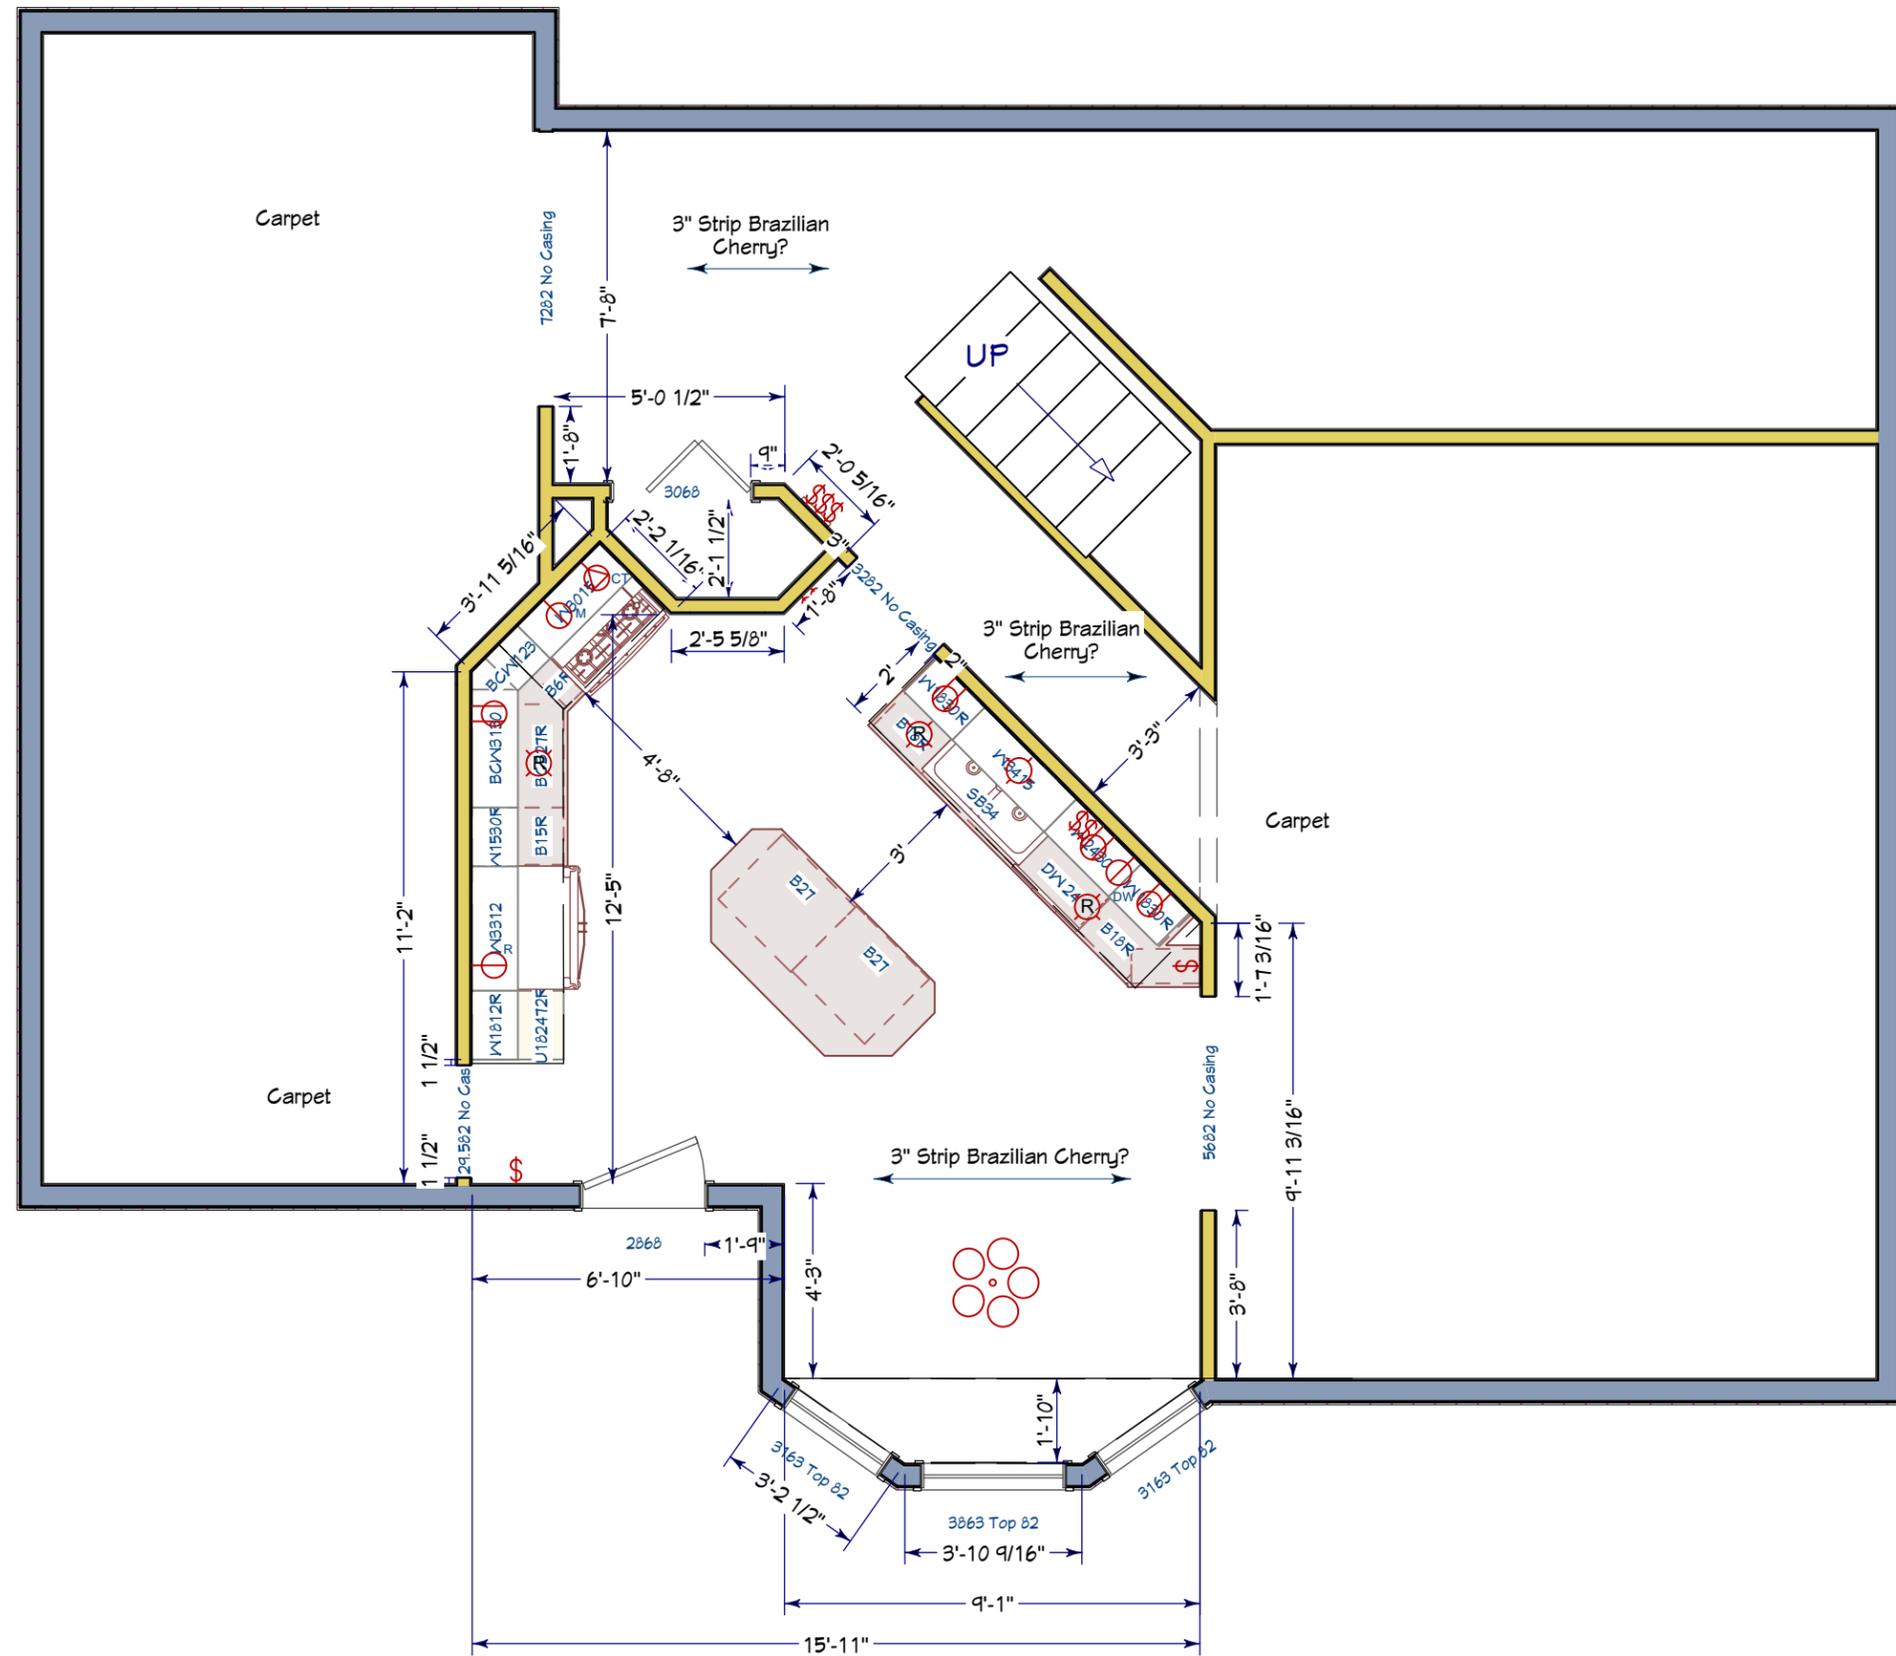


DATE :
REVISION DATE
THESE DRAWINGS ARE A REPRESENTATION ONLY AND MAY NOT REFLECT THE FINAL PRODUCT. PERSPECTIVES ARE NOT TO SCALE AND MAY NOT REFLECT EXACTLY WHAT IS AVAILABLE.

PROJECT :

EXCEL BUILDERS, LLC
 2420 CHASKA BLVD
 CHASKA MN, 55318
 PHONE: 952.361.8664
 EMAIL: www.excelbuildersmn.com



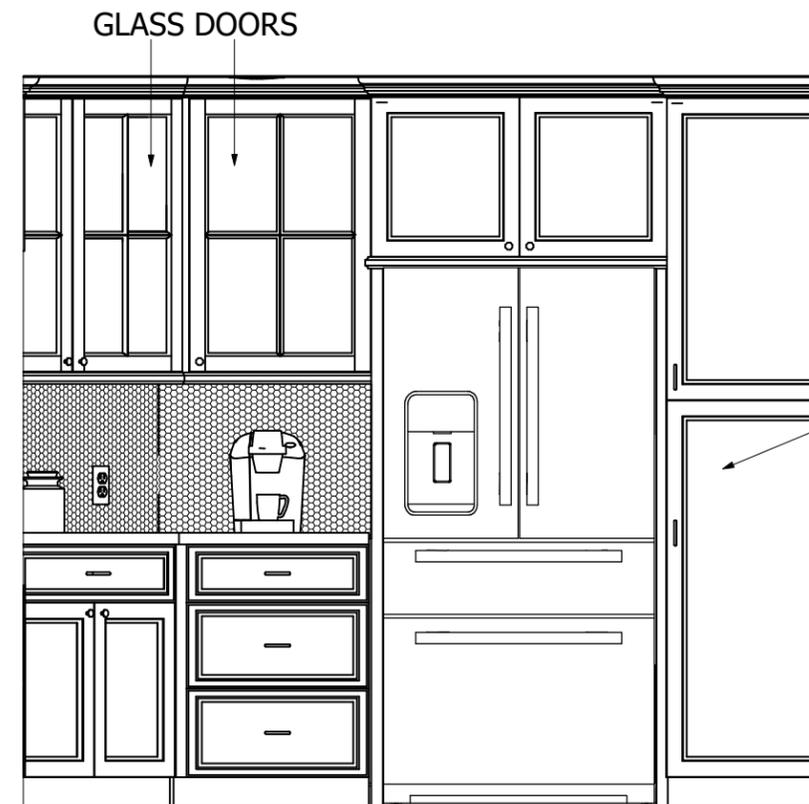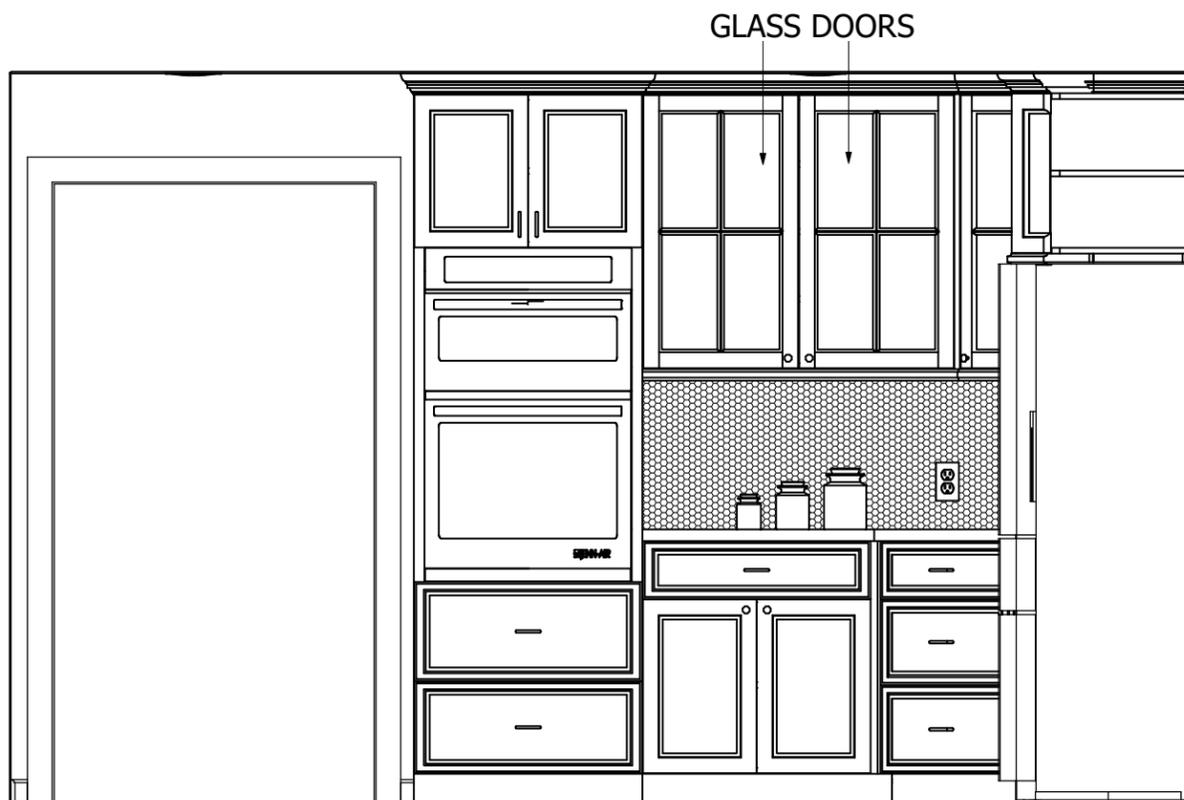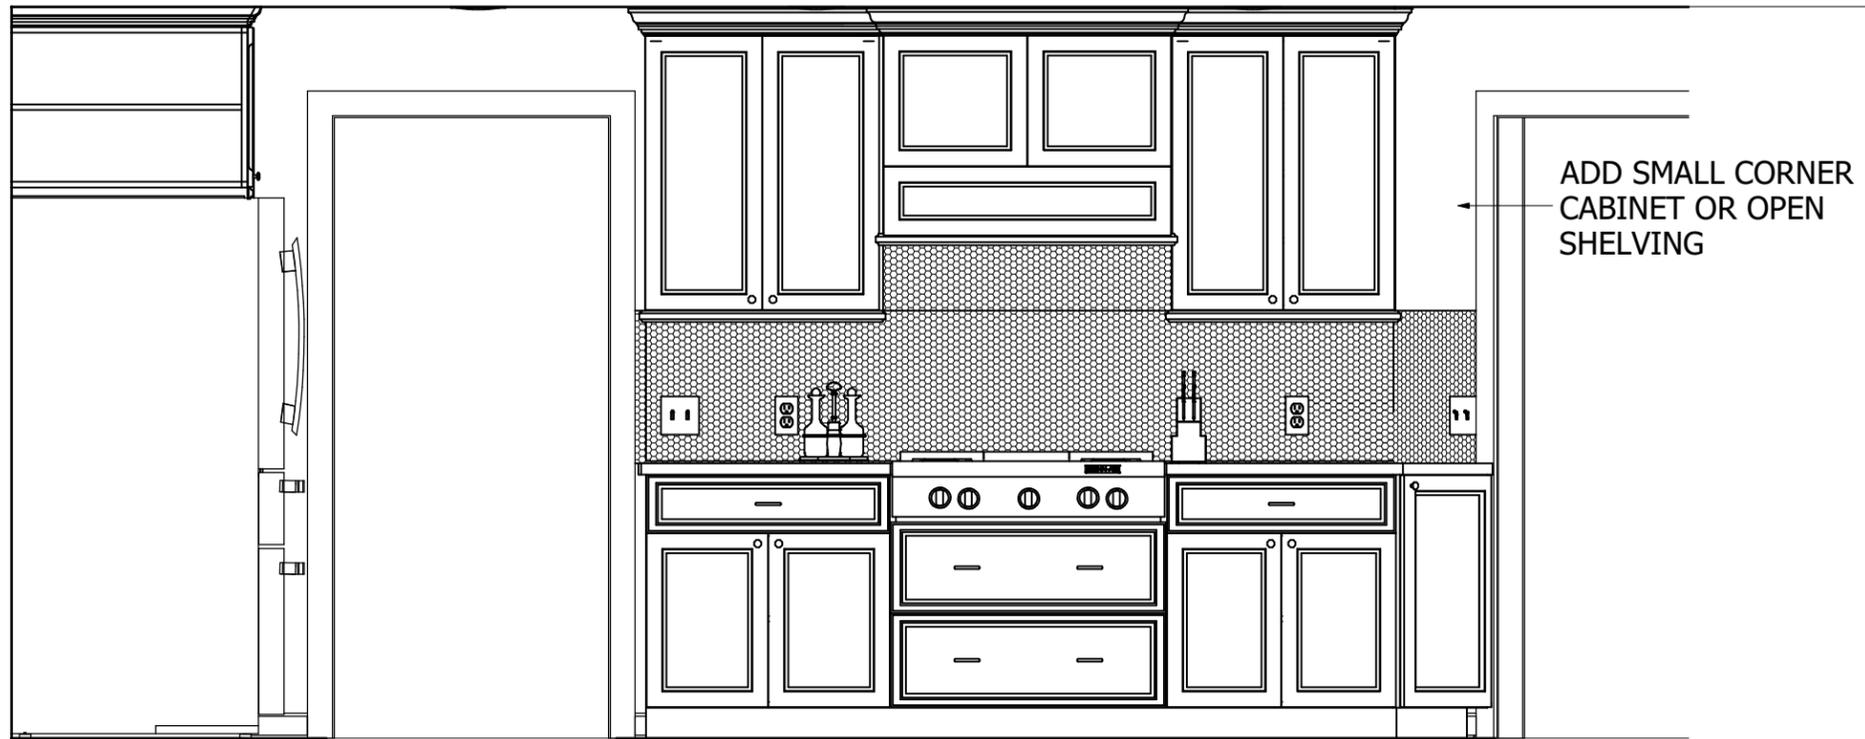

DATE :

REVISION DATE

THESE DRAWINGS ARE A REPRESENTATION ONLY AND MAY NOT REFLECT THE FINAL PRODUCT. PERSPECTIVES ARE NOT TO SCALE AND MAY NOT REFLECT EXACTLY WHAT IS AVAILABLE.


PROJECT :

EXCEL BUILDERS, LLC
 2420 CHASKA BLVD
 CHASKA MN, 55318
 PHONE: 612.480.1111
 EMAIL: trent@excelbuildersmn.com
 www.excelbuildersmn.com





TRASH PULLOUT

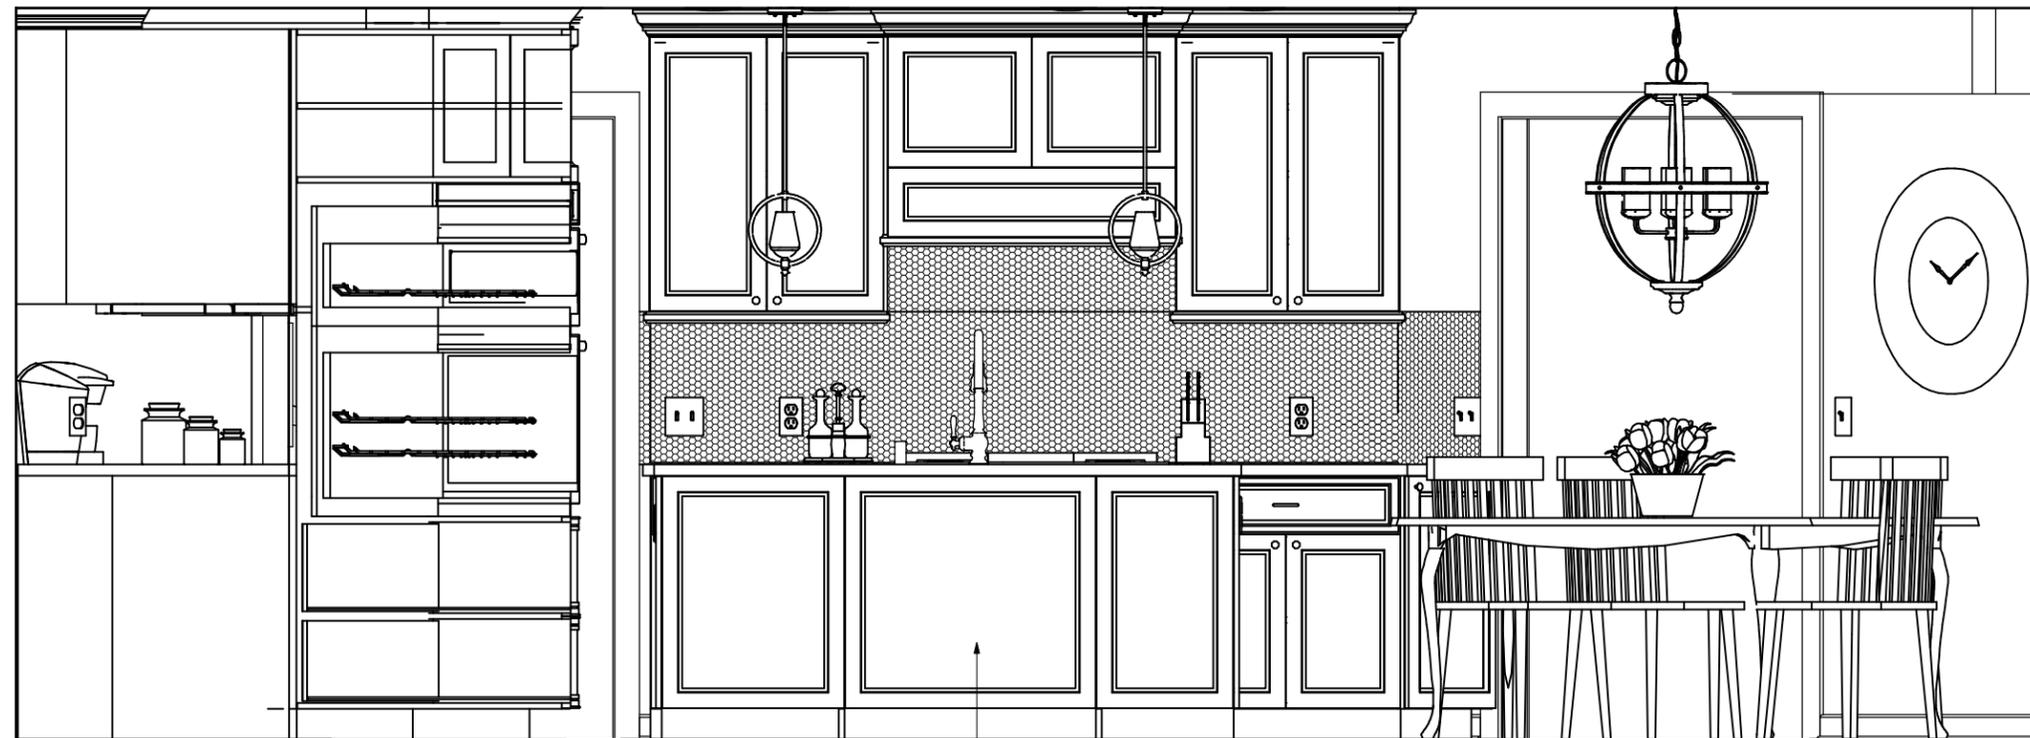

FINISHED END PANELS

DATE :

REVISION DATE

THESE DRAWINGS ARE A REPRESENTATION ONLY AND MAY NOT REFLECT THE FINAL PRODUCT. PERSPECTIVES ARE NOT TO SCALE AND MAY NOT REFLECT EXACTLY WHAT IS AVAILABLE.

PROJECT :

EXCEL BUILDERS, LLC
2420 CHASKA BLVD
CHASKA MN, 55318

PHONE:
EMAIL:
www.excelbuildersmn.com





DATE :

REVISION DATE

THESE DRAWINGS ARE A REPRESENTATION ONLY AND MAY NOT REFLECT THE FINAL PRODUCT. PERSPECTIVES ARE NOT TO SCALE AND MAY NOT REFLECT EXACTLY WHAT IS AVAILABLE.

PROJECT :

EXCEL BUILDERS, LLC
 2420 CHASKA BLVD
 CHASKA MN, 55318

PHONE:
 EMAIL: trent@excelbuildersmn.com
www.excelbuildersmn.com





DATE :

REVISION DATE

THESE DRAWINGS ARE A REPRESENTATION ONLY AND MAY NOT REFLECT THE FINAL PRODUCT. PERSPECTIVES ARE NOT TO SCALE AND MAY NOT REFLECT EXACTLY WHAT IS AVAILABLE.

PROJECT :

EXCEL BUILDERS, LLC
2420 CHASKA BLVD
CHASKA MN, 55318

PHONE:
EMAIL
www.excelbuildersmn.com





DATE :

REVISION DATE

THESE DRAWINGS ARE A REPRESENTATION ONLY AND MAY NOT REFLECT THE FINAL PRODUCT. PERSPECTIVES ARE NOT TO SCALE AND MAY NOT REFLECT EXACTLY WHAT IS AVAILABLE.

PROJECT :

EXCEL BUILDERS, LLC
 2420 CHASKA BLVD
 CHASKA MN, 55318

PHONE:
 EMAIL:
www.excelbuildersmn.com





DATE :

REVISION DATE

THESE DRAWINGS ARE A REPRESENTATION ONLY AND MAY NOT REFLECT THE FINAL PRODUCT. PERSPECTIVES ARE NOT TO SCALE AND MAY NOT REFLECT EXACTLY WHAT IS AVAILABLE.

PROJECT :

EXCEL BUILDERS, LLC
 2420 CHASKA BLVD
 CHASKA MN, 55318

PHONE:
 EMAIL:
www.excelbuildersmn.com





DATE :

REVISION DATE

THESE DRAWINGS ARE A REPRESENTATION ONLY AND MAY NOT REFLECT THE FINAL PRODUCT. PERSPECTIVES ARE NOT TO SCALE AND MAY NOT REFLECT EXACTLY WHAT IS AVAILABLE.

PROJECT :

EXCEL BUILDERS, LLC
 2420 CHASKA BLVD
 CHASKA MN, 55318

PHONE:
 EMAIL:
www.excelbuildersmn.com





DATE :

REVISION DATE

THESE DRAWINGS ARE A REPRESENTATION ONLY AND MAY NOT REFLECT THE FINAL PRODUCT. PERSPECTIVES ARE NOT TO SCALE AND MAY NOT REFLECT EXACTLY WHAT IS AVAILABLE.

PROJECT :
 THE FRANKOSKY RESIDENCE
 18301 EVENER WAY
 EDEN PRAIRIE, MN 56346

EXCEL BUILDERS, LLC
 2420 CHASKA BLVD
 CHASKA MN, 55318

PHONE:
EMAIL:
www.excelbuildersmn.com

